


2795.5- 40381.1	2795.5- 40381.5	2795.5- 40381.8
2795.5- 40381.1		2795.5- 40381.8
2795.1- 40381.1	2795.1- 40381.5	2795.1- 40381.8

# 福建鑫瑞新材料科技有限公司预申请项目勘测定界图 2795.5-40381.5

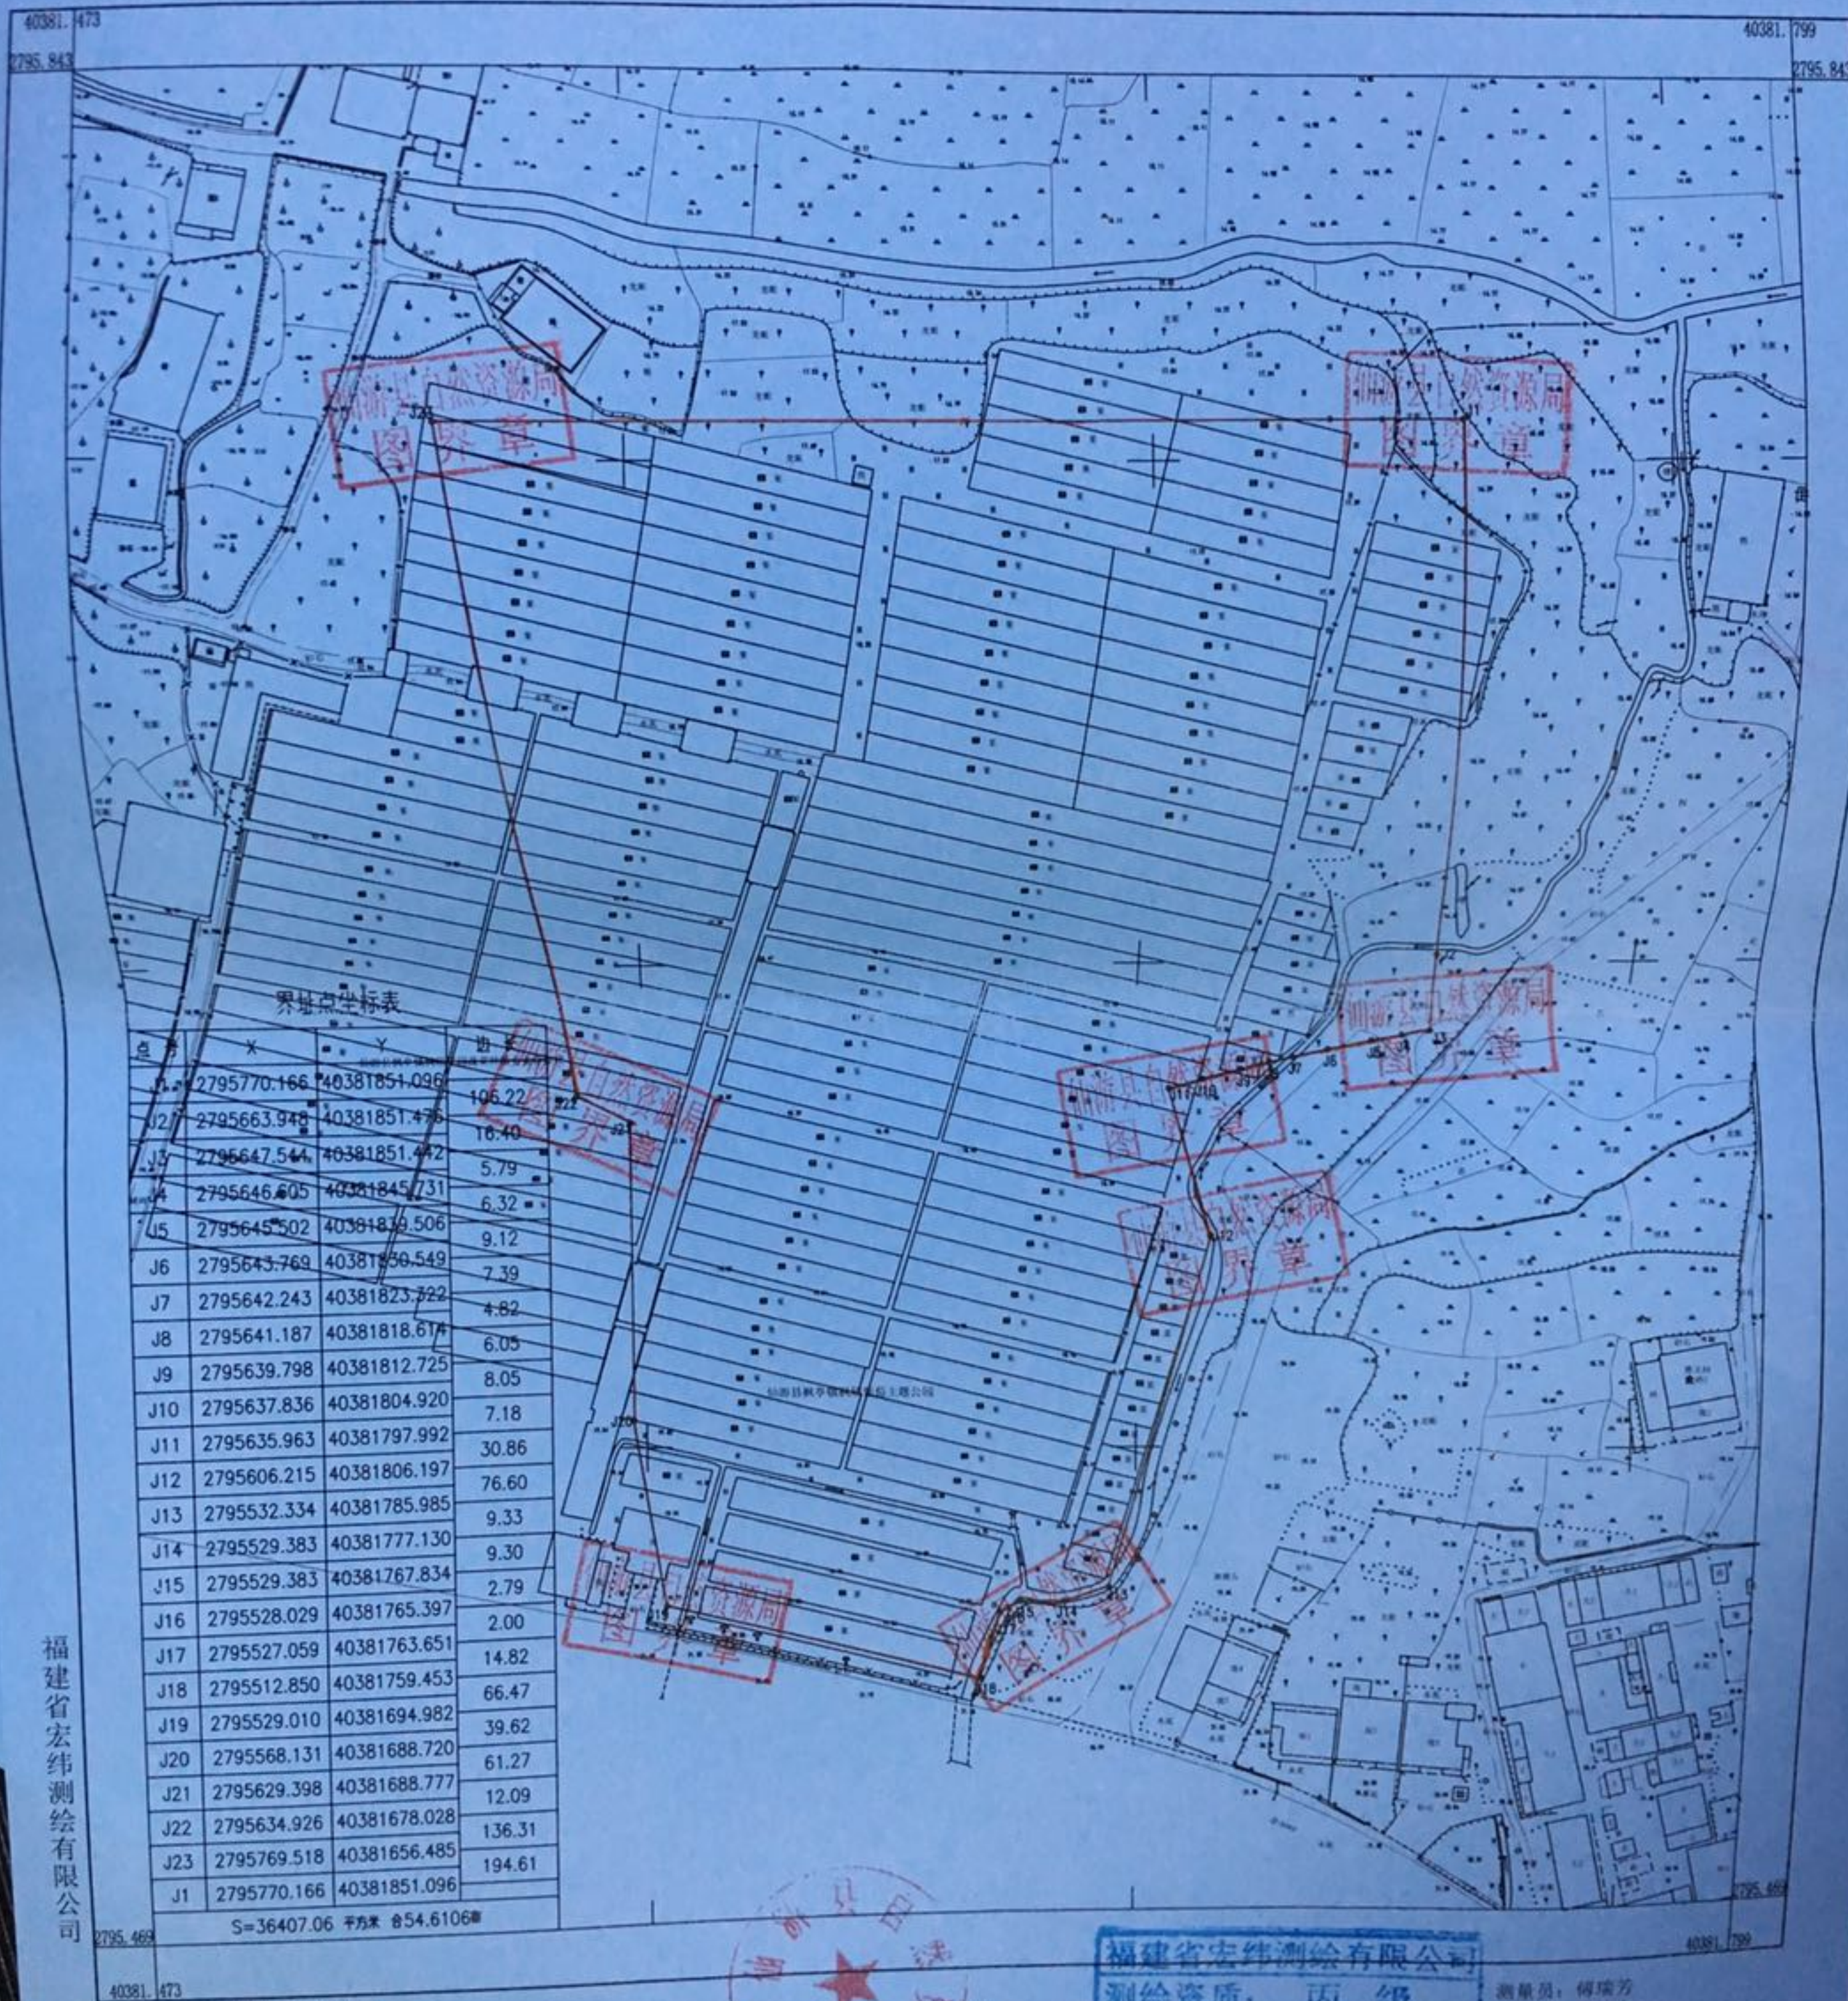

界址点坐标表

点号	X	Y	边长
J1	2795770.166	40381851.096	106.22
J2	2795663.948	40381851.476	16.40
J3	2795647.544	40381851.442	5.79
J4	2795646.605	40381845.731	6.32
J5	2795645.502	40381839.506	9.12
J6	2795643.769	40381830.549	7.39
J7	2795642.243	40381823.322	4.82
J8	2795641.187	40381818.614	6.05
J9	2795639.798	40381812.725	8.05
J10	2795637.836	40381804.920	7.18
J11	2795635.963	40381797.992	30.86
J12	2795606.215	40381806.197	76.60
J13	2795532.334	40381785.985	9.33
J14	2795529.383	40381777.130	9.30
J15	2795529.383	40381767.834	2.79
J16	2795528.029	40381765.397	2.00
J17	2795527.059	40381763.651	14.82
J18	2795512.850	40381759.453	66.47
J19	2795529.010	40381694.982	39.62
J20	2795568.131	40381688.720	61.27
J21	2795629.398	40381688.777	12.09
J22	2795634.926	40381678.028	136.31
J23	2795769.518	40381656.485	194.61
J1	2795770.166	40381851.096	

S=36407.06 平方米 854.6106亩

福建省宏伟测绘有限公司

2020年5月份数字化制图  
2000国家大地坐标系：中央子午线为120度。  
1985国家高程基准，等高距为1米  
2008年图版式

福建省宏伟测绘有限公司  
测绘资质：丙级  
证书编号：丙测资字3520512  
发证机关：福建省测绘局

测量员：傅瑞芳  
绘图员：陈林山  
检查员：廖振强

1:1000